




LOFT  
SCALE: 1/4" = 1'-0"  
421 sq. ft.

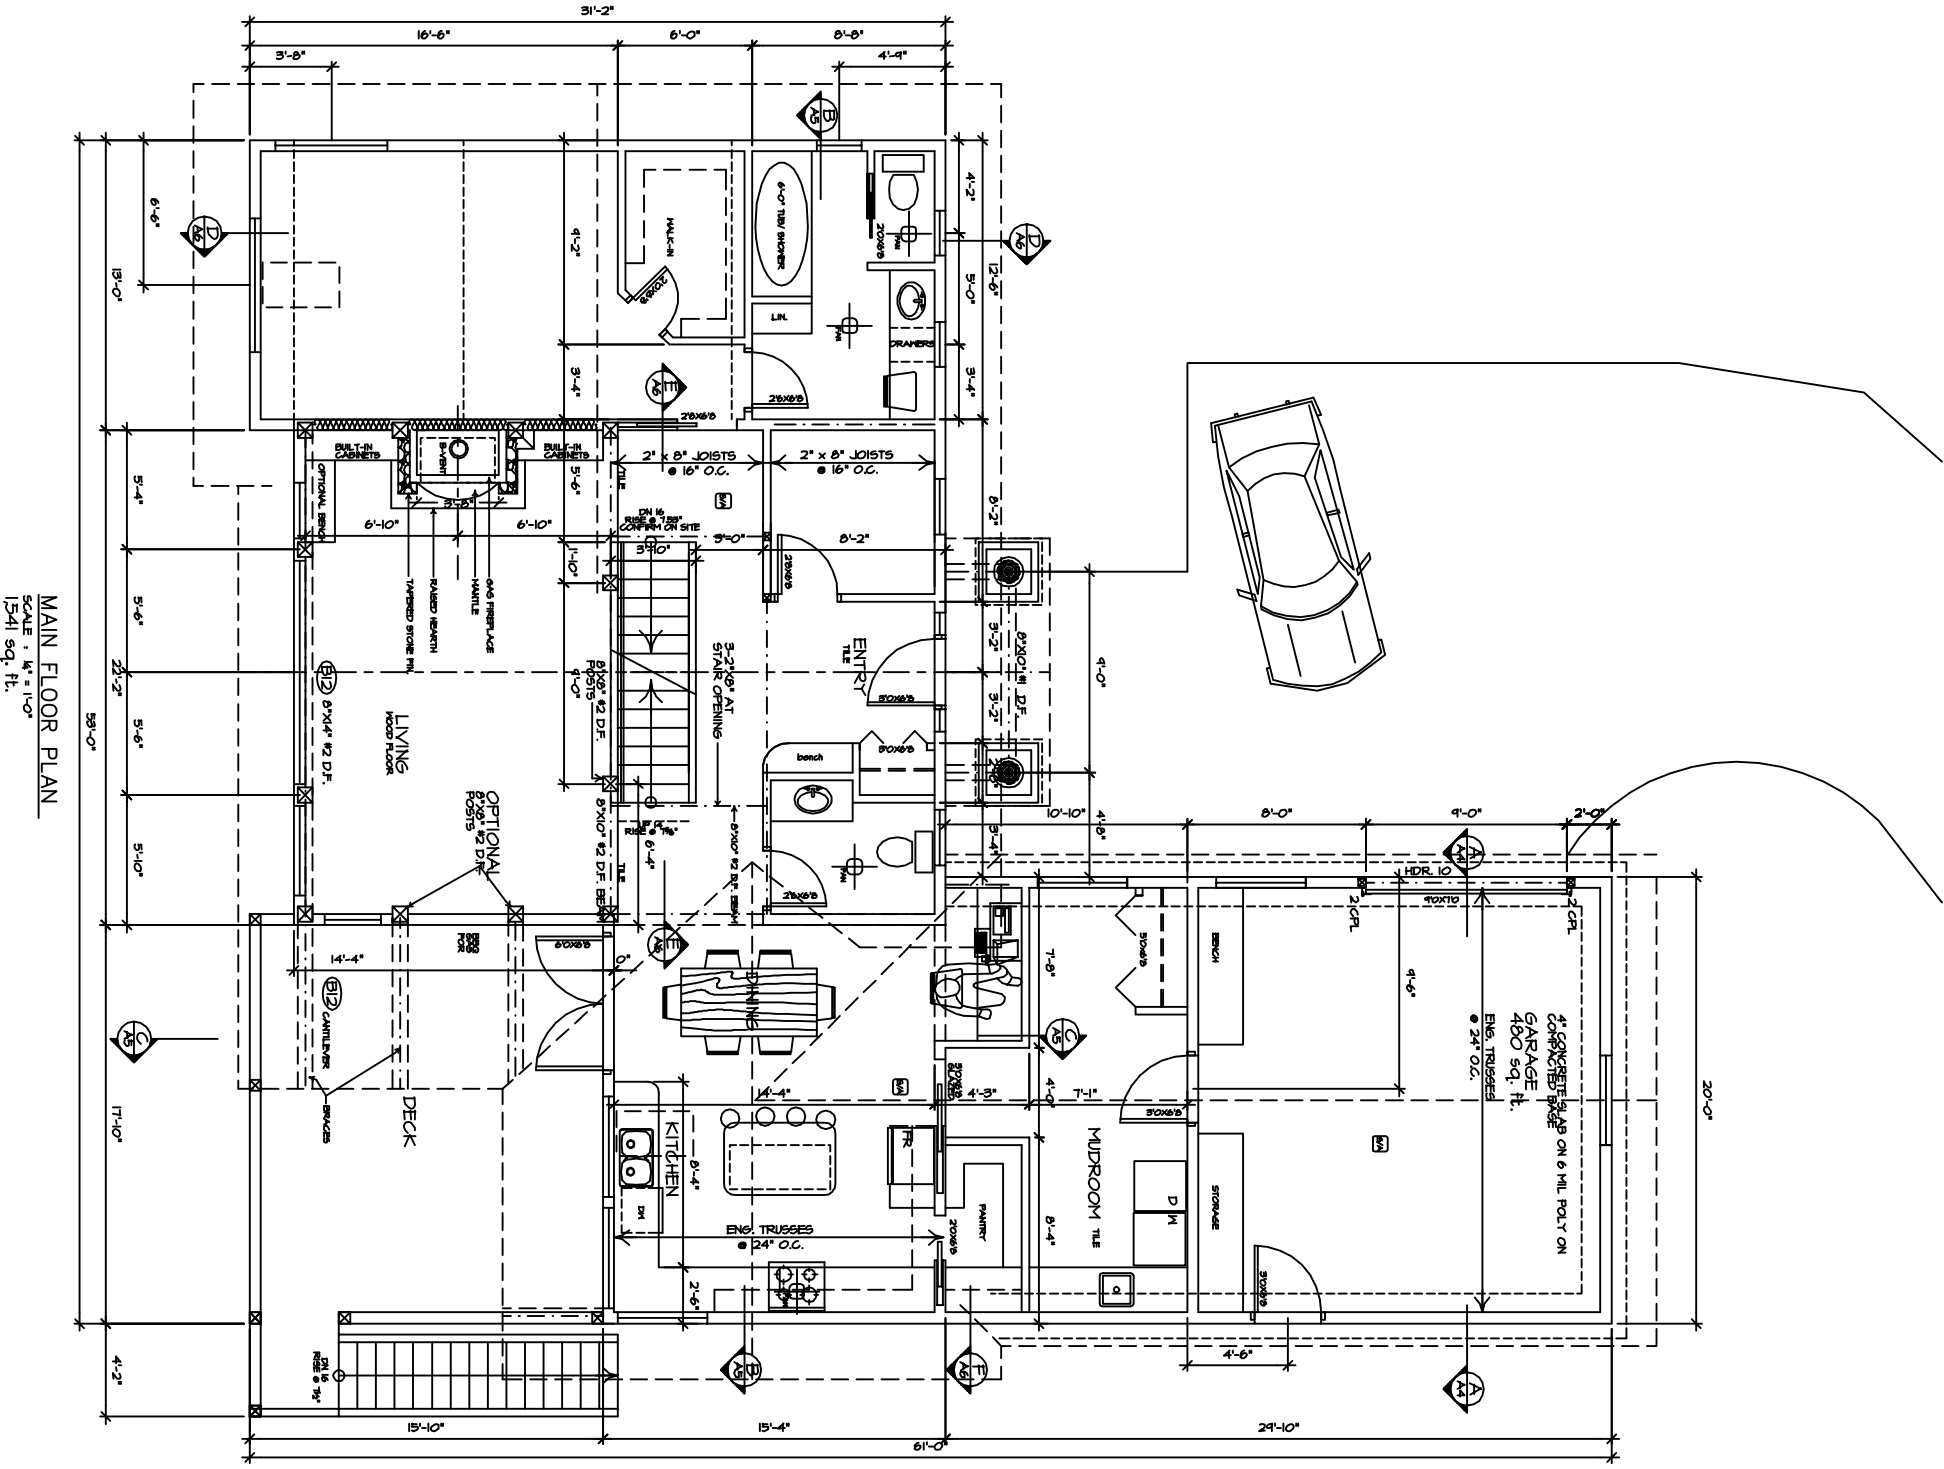


MAIN FLOOR PLAN  
SCALE: 1/4" = 1'-0"  
1541 sq. ft.

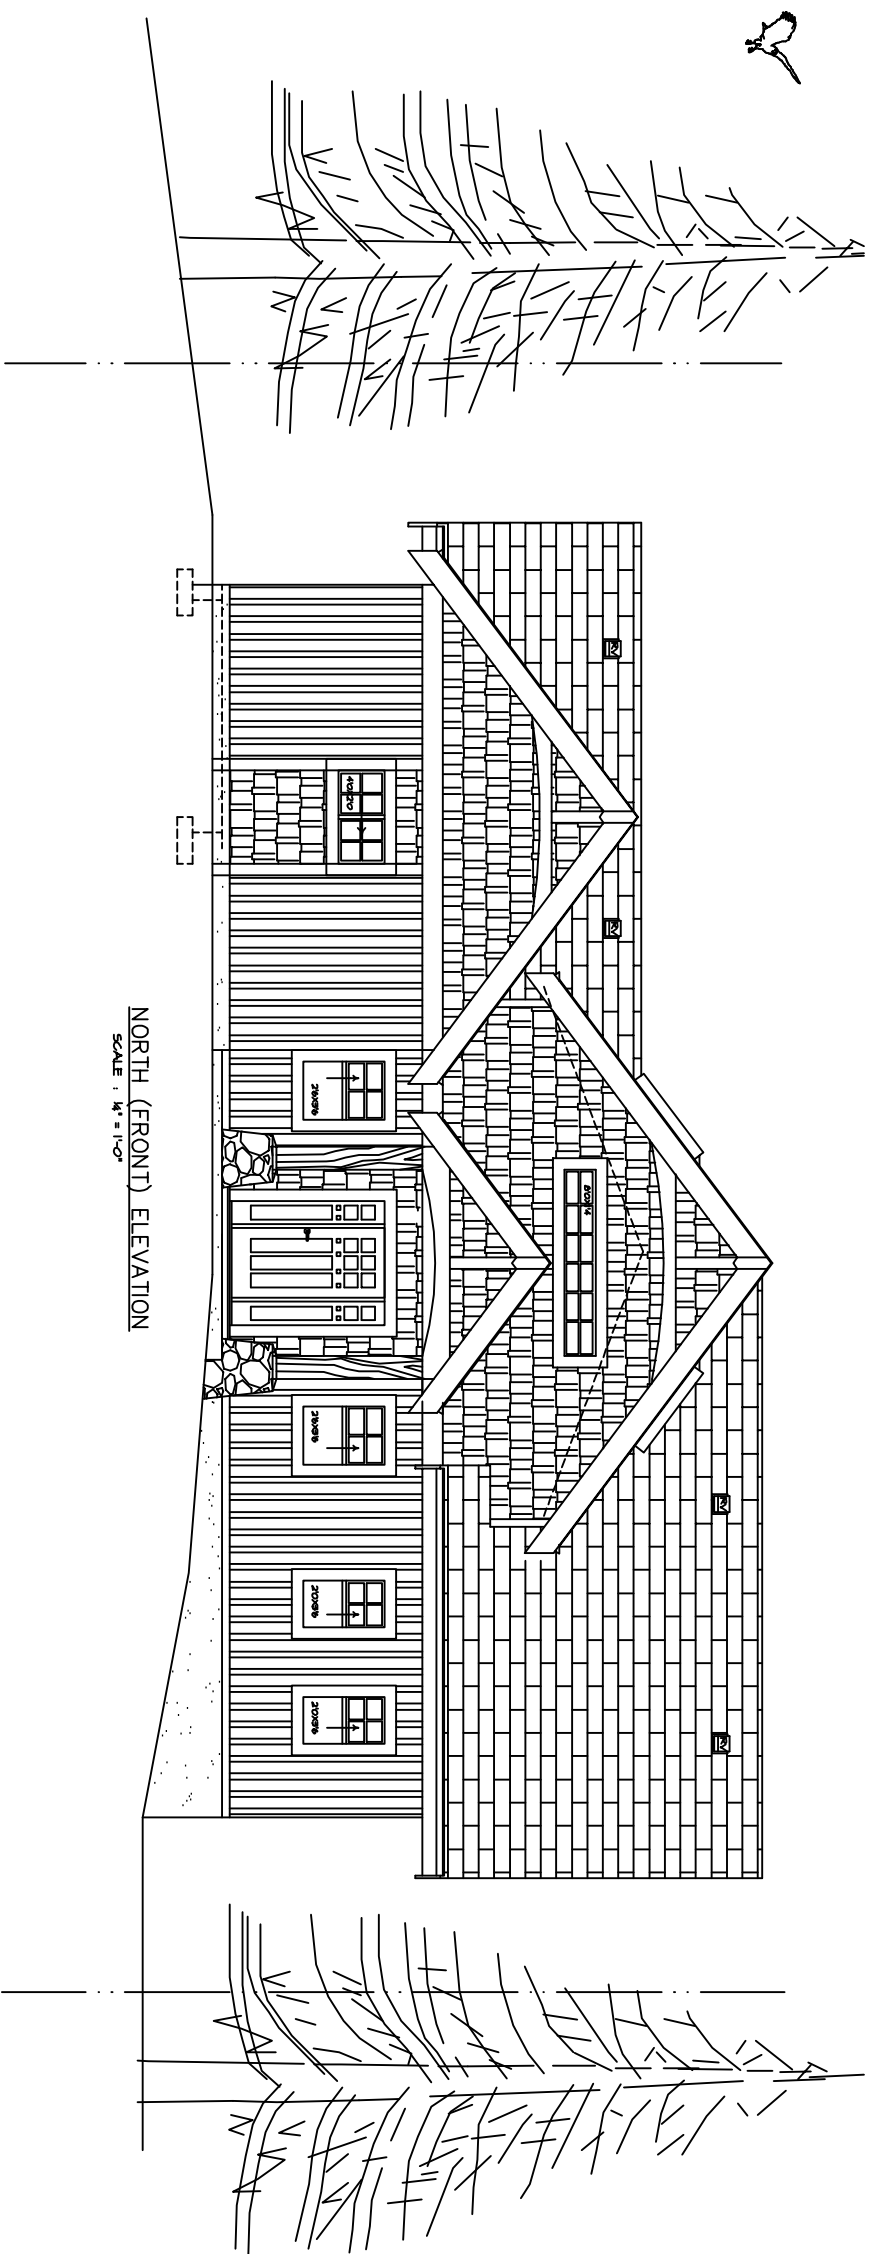


NORTH (FRONT) ELEVATION  
SCALE: 1/4" = 1'-0"

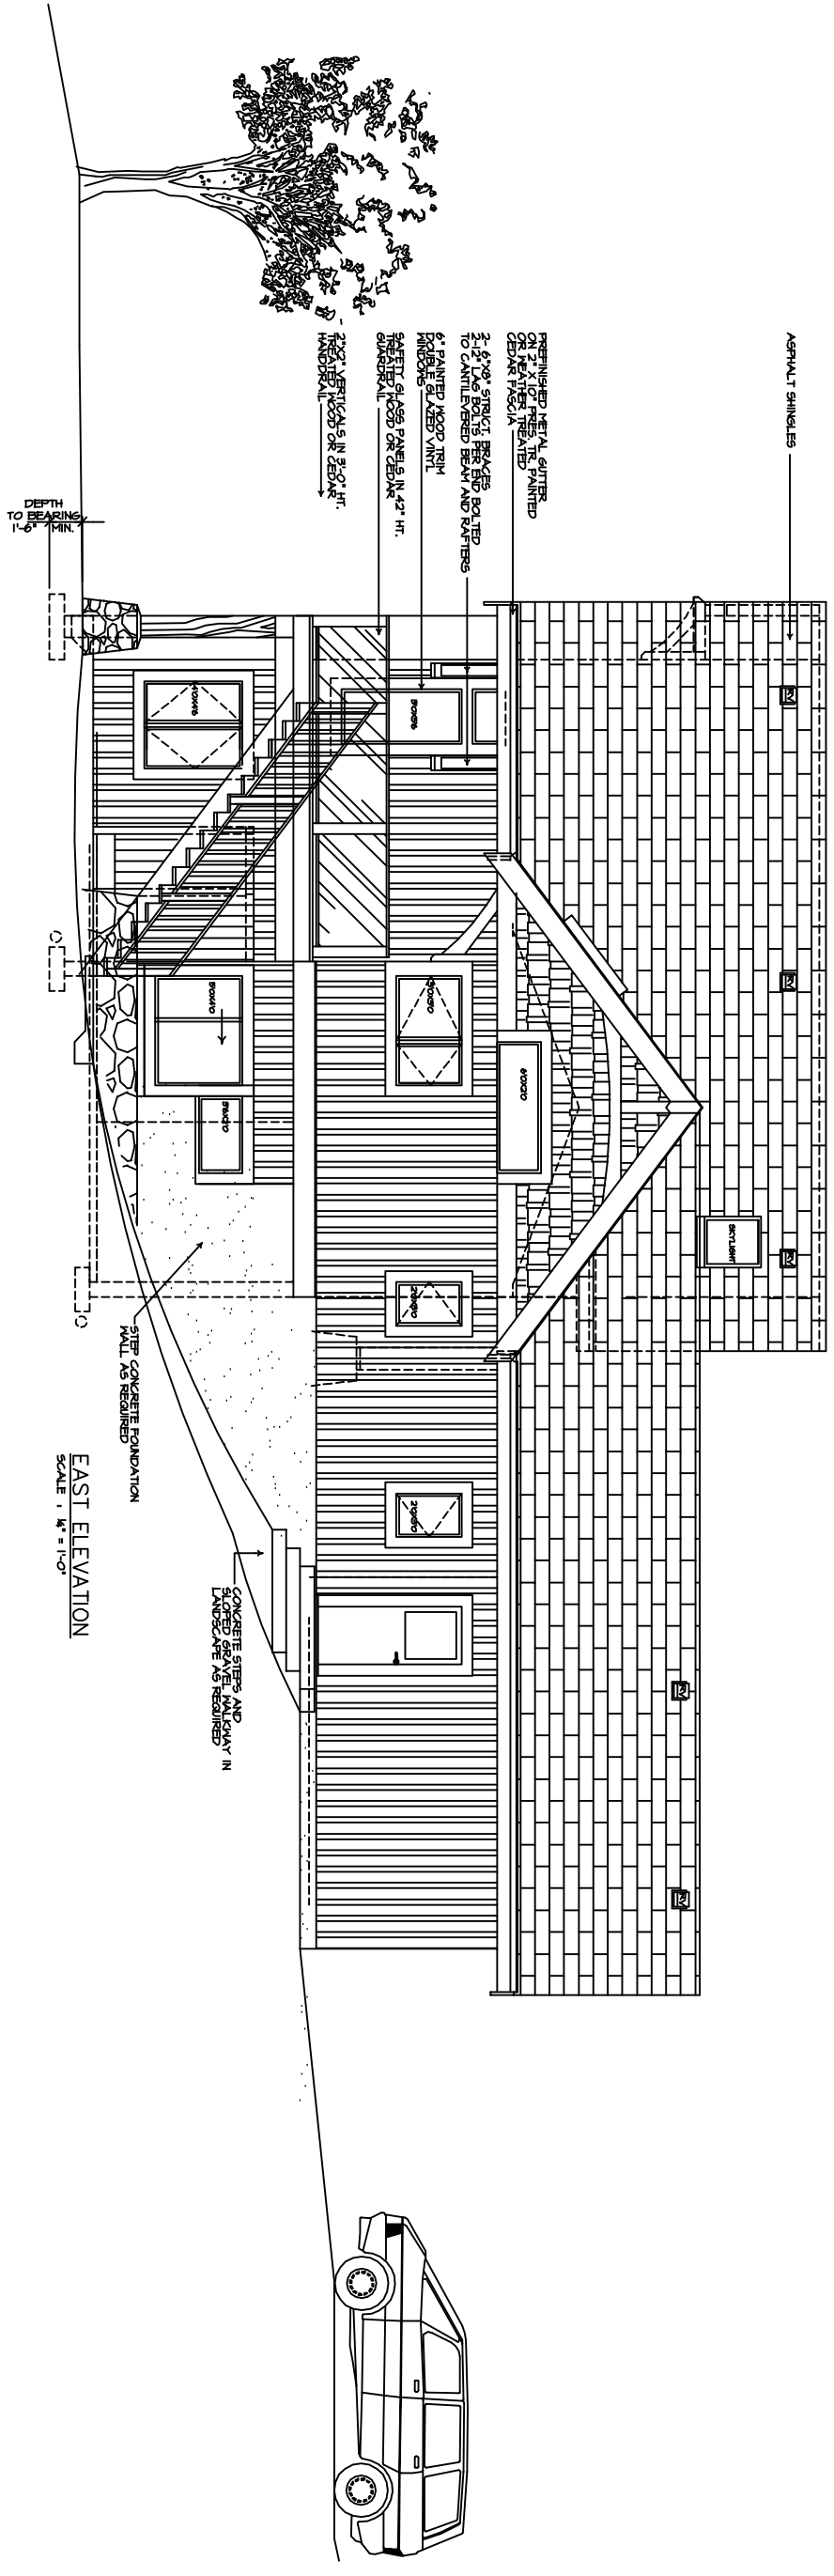


EAST ELEVATION  
SCALE: 1/4" = 1'-0"

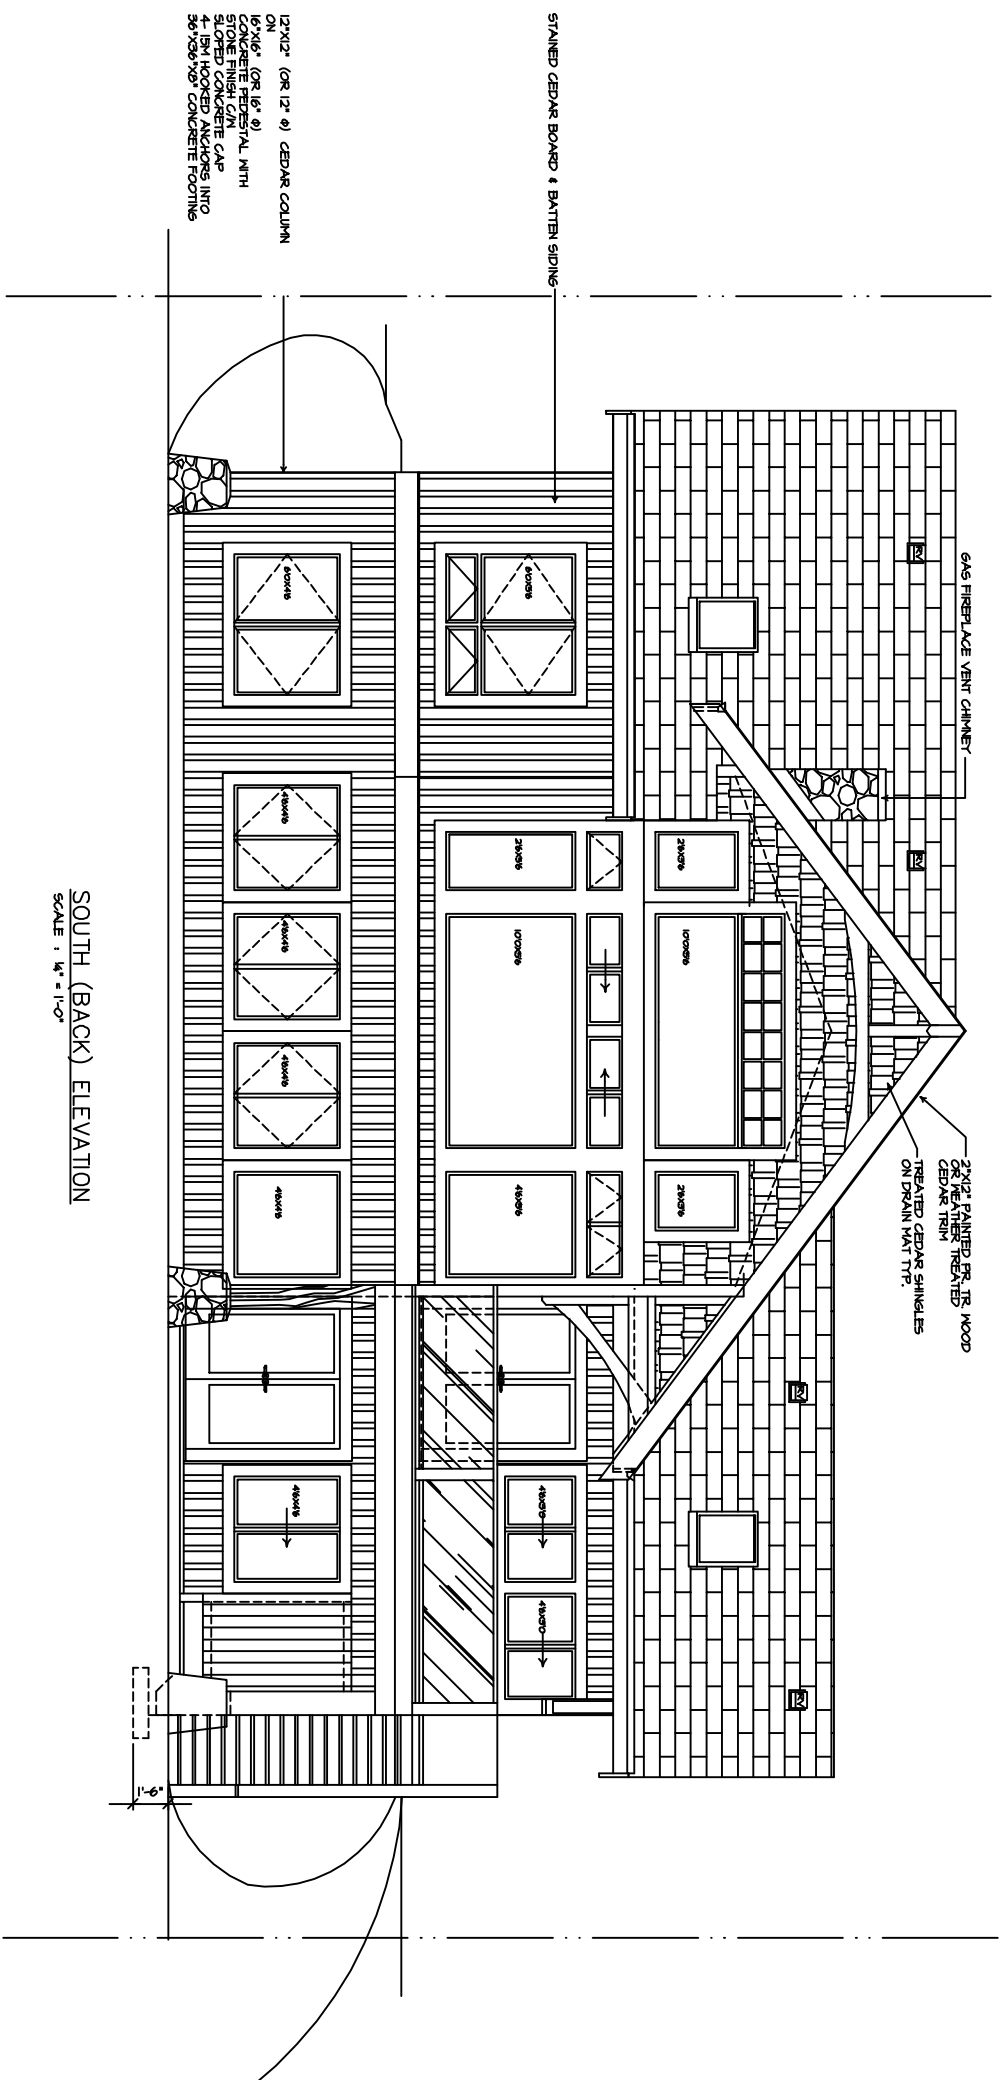

SOUTH (BACK) ELEVATION  
SCALE : 1/4" = 1'-0"

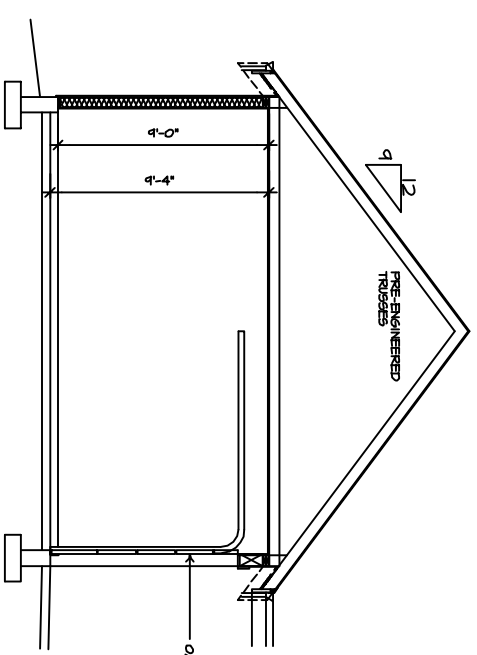

SECTION A-A  
SCALE : 1/4" = 1'-0"

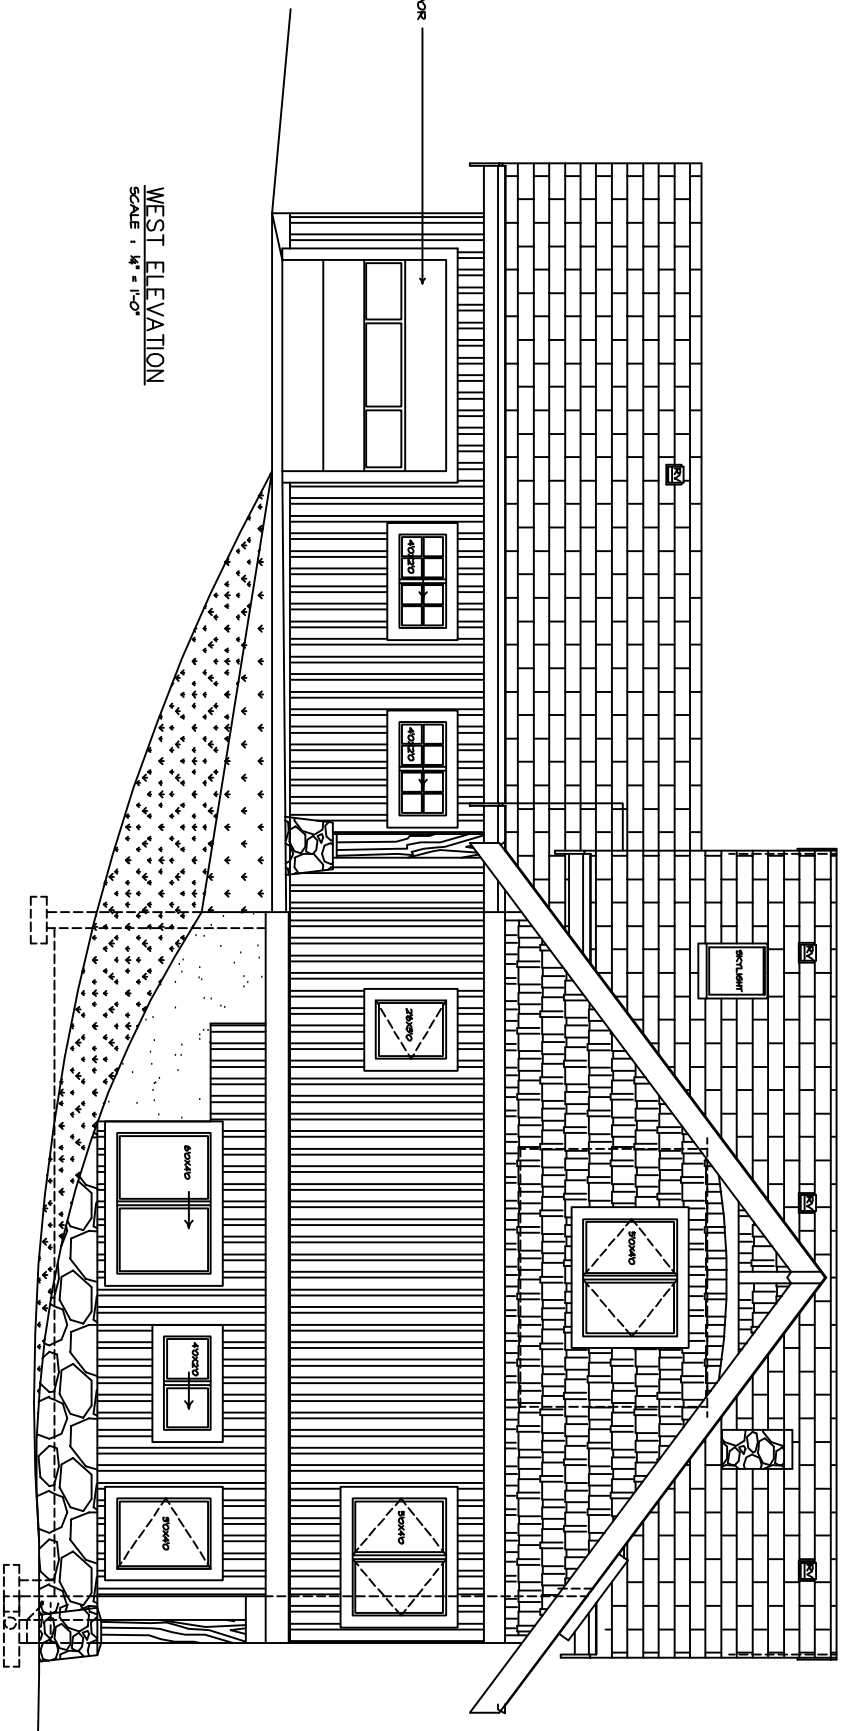

WEST ELEVATION  
SCALE : 1/4" = 1'-0"